



DRAWING NUMBER
3364

DRAWING NUMBER

DRAWING NUMBER

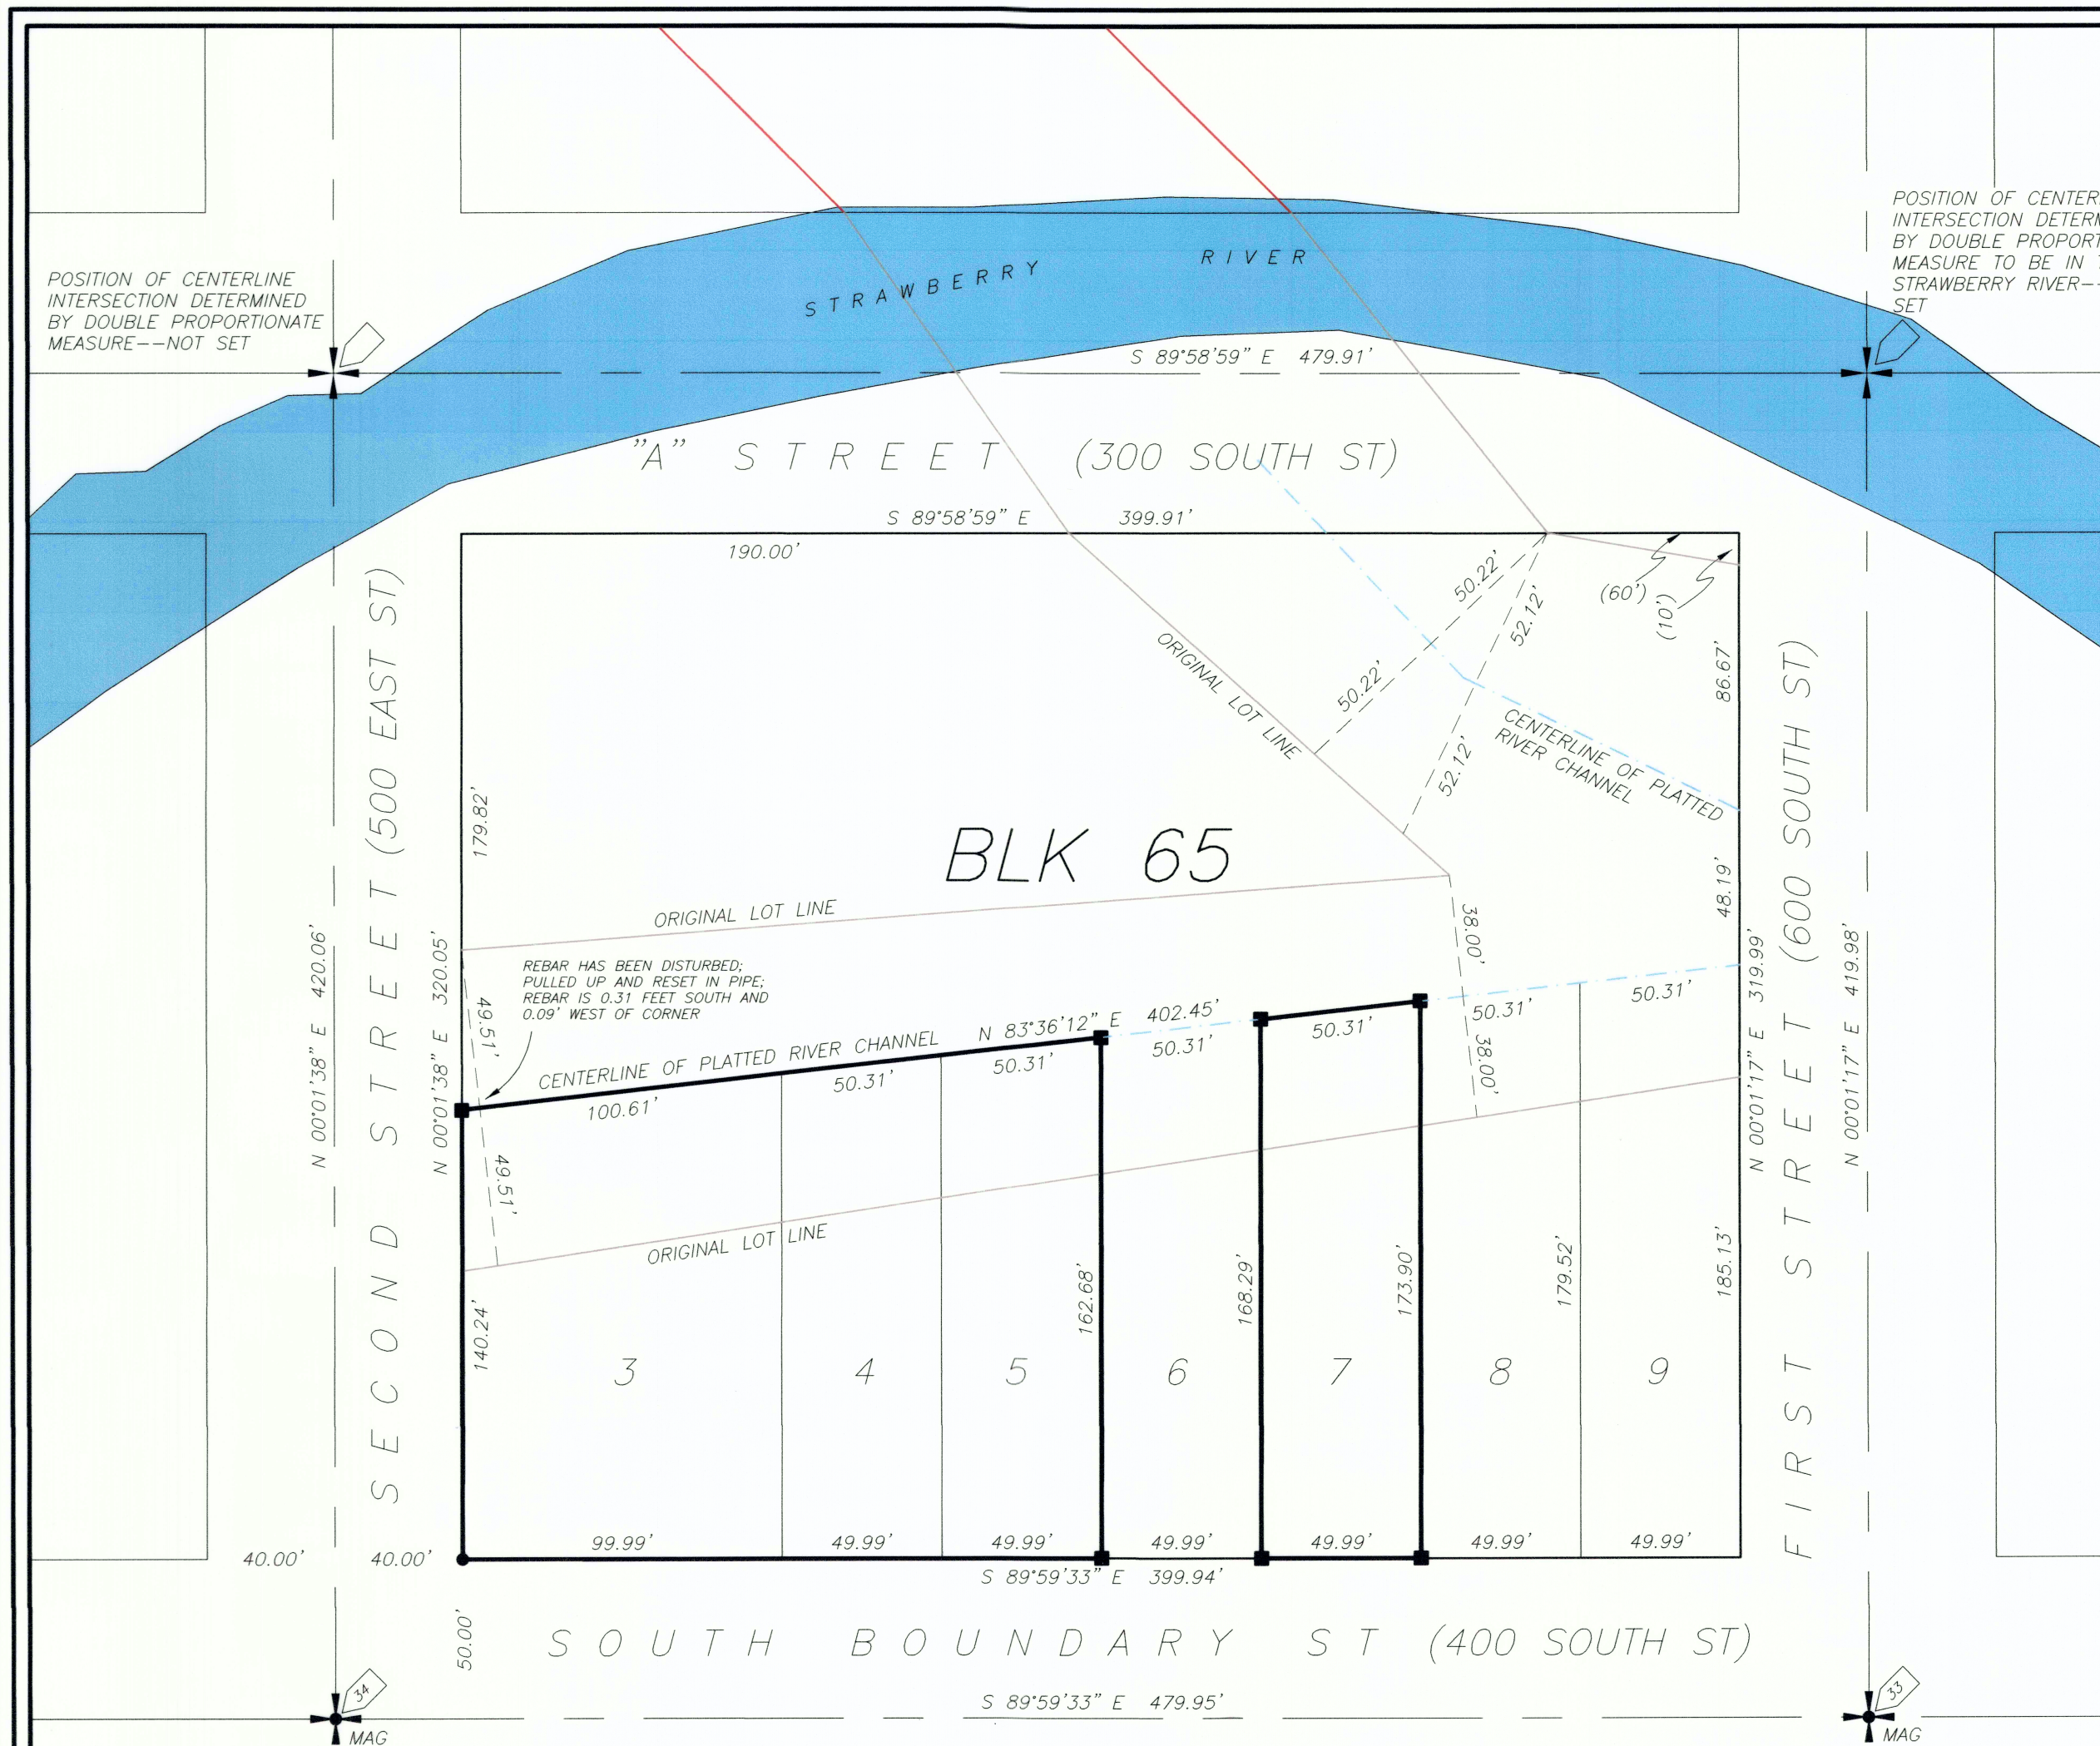

PROPERTY SURVEY FOR
STEPHANIE SKEWES
BLOCK 65, DUCHESNE TOWNSITE SURVEY
DUCHESNE CITY

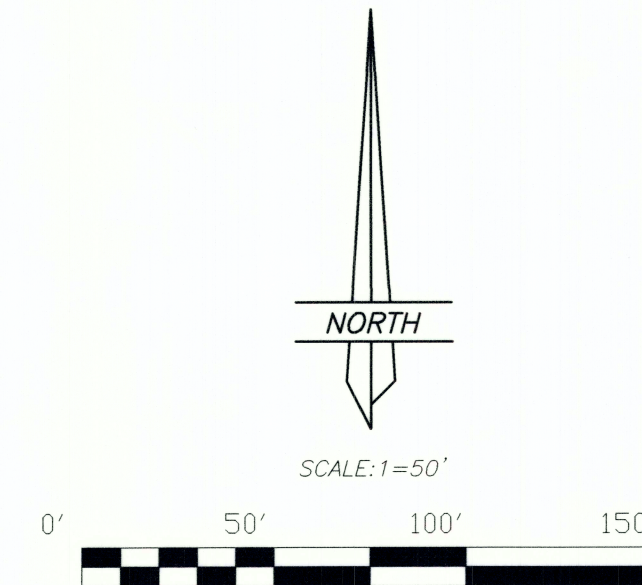

LEGEND AND NOTES

- FOUND EXISTING STREET CENTERLINE MONUMENTS
- SET 5/8" X 24" REBAR WITH PLASTIC CAP STAMPED ALLRED SURVEYING
- FOUND 5/8" REBAR WITH ALUM CAP SET BY THE BUREAU OF LAND MANAGEMENT
- SURVEY POINT NUMBER

THIS SURVEY WAS PERFORMED USING GLOBAL POSITIONING SYSTEM PROCEDURES AND EQUIPMENT.


THE BASIS OF BEARINGS IS GEODETIC NORTH DERIVED FROM G.P.S. OBSERVATIONS AT A CONTROL POINT LOCATED AT LAT. 40°10'43.26237"N AND LONG. 110°23'52.06157"W USING THE UTAH STATE G.P.S. VIRTUAL REFERENCE STATION CONTROL NETWORK MAINTAINED AND OPERATED BY THE AUTOMATED GEOGRAPHIC REFERENCE CENTER

NARRATIVE

This survey was performed at the request of Stephanie Skewes for the purpose of setting the property corners as indicated on this plat. The centerline monuments comprising the Duchesne City control system were found and used as shown.


SURVEYOR'S CERTIFICATE

This is to certify that this plat was prepared from the field notes and electronic data collector files of an actual survey made by me, or under my personal supervision, of the parcels of land shown hereon, and that the monuments indicated were found or set during said survey, and that this plat accurately represents said survey to the best of my knowledge.

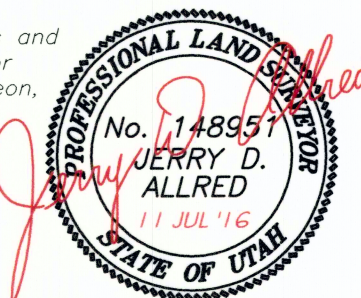

Jerry D. Allred, Professional Land Surveyor
Utah Certificate Number 148951

COUNTY SURVEYOR'S FILE NO. **3364**

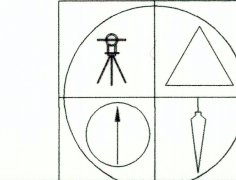

JERRY D. ALLRED AND ASSOCIATES
SURVEYING CONSULTANTS

1235 NORTH 700 EAST--P.O. BOX 975
DUCHESNE, UTAH 84021
(435) 738-5352

11 JUL 2016

16-100-046